


**LEGEND**

- CADASTRAL BOUNDARY - LAFRENTZ EXT 2 & 3
- CADASTRAL BOUNDARY - GENERAL
- ROAD EDGE
- TAKING OVER SECTION 1A
- TAKING OVER SECTION 1B
- TAKING OVER SECTION 2A
- TAKING OVER SECTION 2B
- TAKING OVER SECTION 3
- EXISTING SURFACED ROAD
- NEW 19mm CAPE SEAL (DOUBLE SLURRY) SURFACING
- ROAD TO BE RECONSTRUCTED
- 80mm INTERLOCKING BLOCK PAVING ON 20mm SAND BEDDING

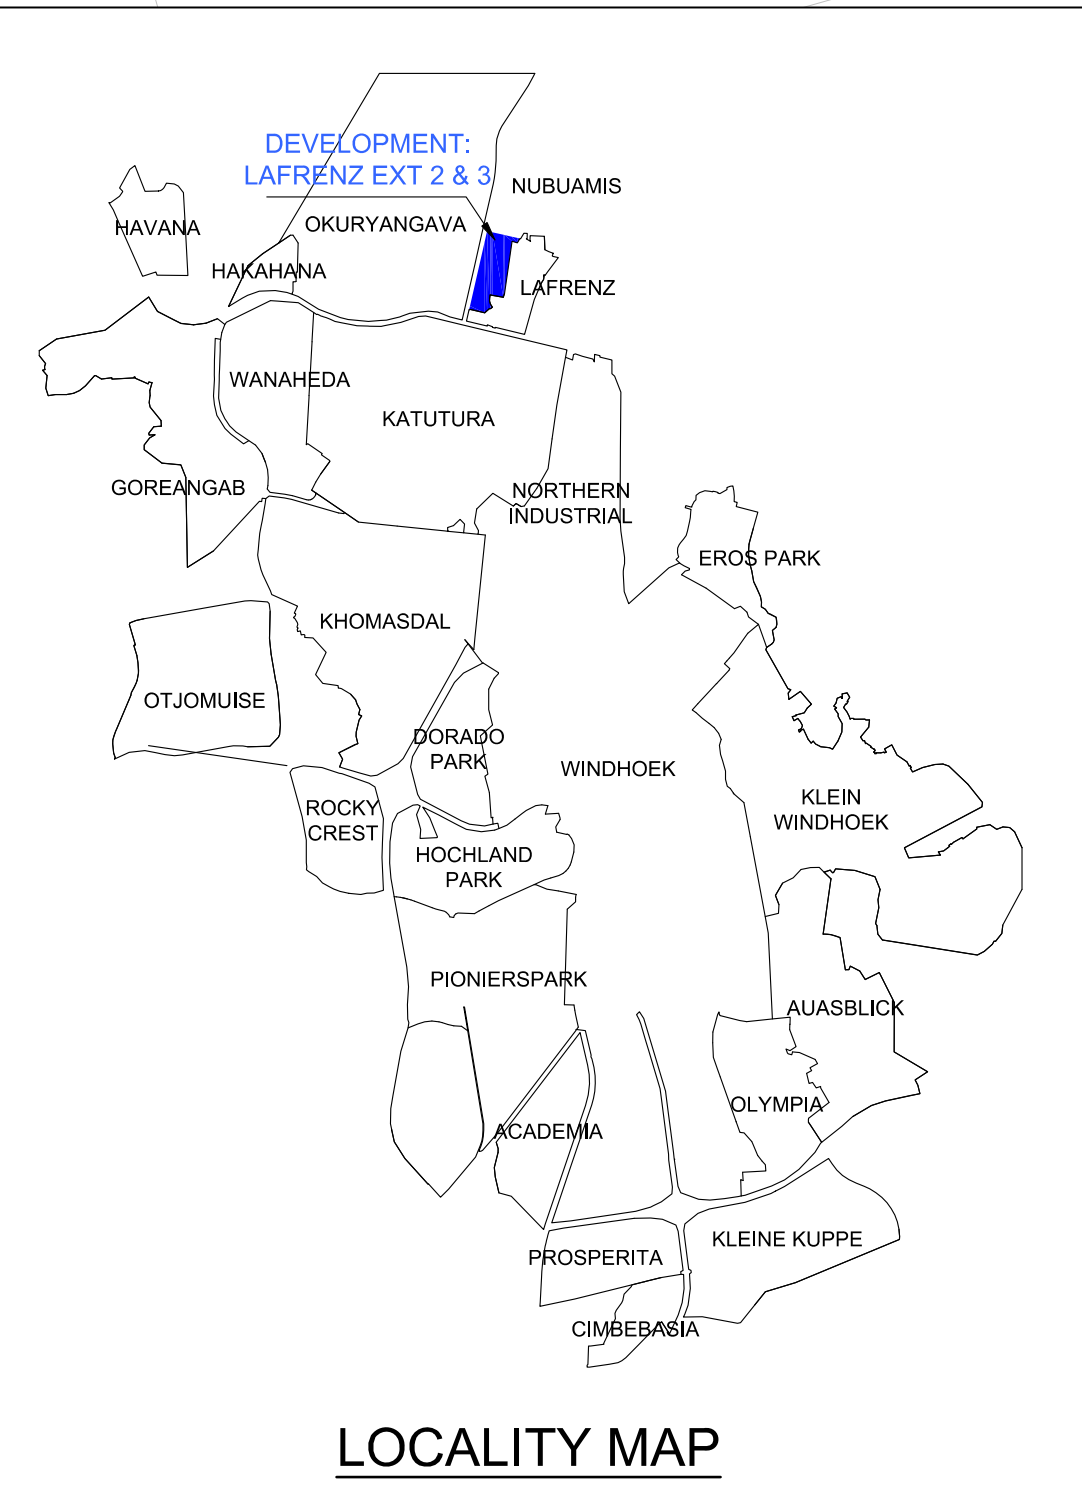

**BENCHMARK LIST**

BM	Y - Coord	X - Coord	HEIGHT
BM1	-6590.713	56200.257	1636.289
BM2	-6569.988	55979.076	1642.730
BM3	-6687.000	55790.128	1647.598
BM4	-6617.739	55677.504	1642.686
BM5	-6783.901	56259.865	1643.392
BM6	-6802.481	56015.733	1646.044
BM7	-6850.477	55787.987	1645.174
BM8	-6879.021	55601.999	1656.046
G01	-7311.637	56861.412	1642.723

NO	DATE	AMENDMENTS
D	10/11/2016	ERF NUMBERS UPDATED
C	18/07/2016	SECTIONS AMENDED
B	14/01/2016	ISSUED FOR MUNICIPAL APPROVAL
A	08/09/2015	FOR TENDER PURPOSES

NAME	DATE
Surveyed G. Marwa	04/2015
Designed HH. Fieldt	11/2015
Checked V.J. Rieger	11/2015

DESIGN APPROVED: \_\_\_\_\_  
 CONSULTING ENGINEER  
 DATE: \_\_\_\_\_

**WCE WINDHOEK CONSULTING ENGINEERS**  
 51 Field Street  
 P.O. Box 2484  
 WINDHOEK  
 Tel: +264 61 370900  
 Fax: +264 61 238890  
 E-mail: wce@wce.com.na  
 Website: www.wcenamibia.com/

**TRUSTCO GROUP INTERNATIONAL**  
 P.O. Box 11363, WINDHOEK  
 Tel: +264 61 275 4000 Fax: +264 61 275 4090  
 Trustco House, 140 Robert Mugabe Ave.

**CITY OF WINDHOEK**  
 DEPARTMENT OF TRANSPORTATION  
 ROADS & STORMWATER  
 SECTION ENGINEER: PLANNING AND DESIGN  
 RELEASED FOR CONSTRUCTION BY: \_\_\_\_\_  
 DATE: \_\_\_\_\_

PROJECT TITLE:  
**LAFRENTZ INDUSTRIAL DEVELOPMENT  
 EXTENSION 2 & 3**  
 DRAWING TITLE:  
**CONSTRUCTION & TAKING OVER PHASING LAYOUT**

SCALE:  
 Hor. 1:1250  
 PLAN No.  
 Consulting Eng.  
 7628/C/SP/01  
 CLIENT PLAN No.  
 AMENDMENTS: A B C D

